




For more details contact us at:
 Tel: (305) 726-0100
 E-Mail: info@zilbert.com
www.Zilbert.com

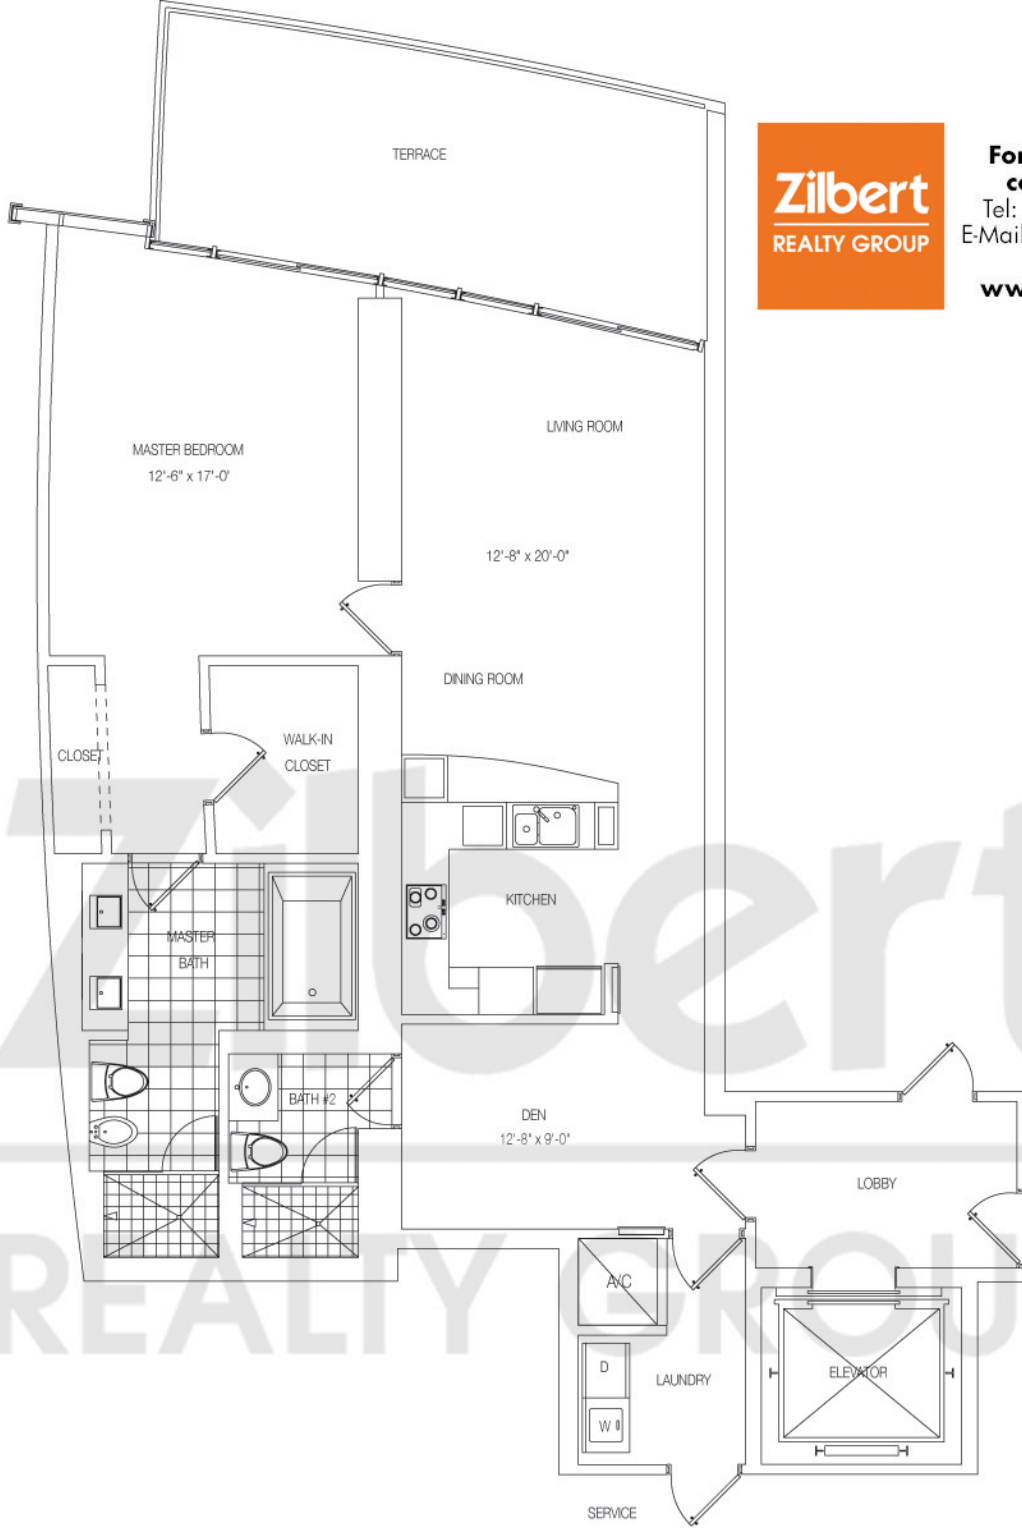

Oral representations cannot be relied upon as correctly stating representations of the Developer. For contract representations, make reference to the purchase agreement and to the documents required by Section 718.503, Florida Statutes, to be furnished by a Developer to a buyer or lessee. Dimensions are approximate. Developer reserves the right to make modifications and changes to the floor plans, dimensions, features, specifications and other information contained herein without notice. The information contained herein does not constitute an offer to sell or solicit offers in any state or jurisdiction where such offers or solicitations cannot be made.

RESIDENCE B2

1 Bedroom + Den / 2 Bathrooms
 Line 02/07 Floors 08-26

	Sq.Ft.	M ²
Living Area	1,255	117
Terrace	224	21
Total	1,479	137

Scale: 1/4" = 1'